


issued for:
 REVISION: 09 MAR 09
 REVISION: 26 MAR 09
 REVISION: 23 JUN 09
 REVISION: 24 AUG 09
 REVISION: 06 SEPT 09
 REVISION: 13 JULY 11
 REVISION: 23 SEPT 11
 REVISION: 19 JAN 12
 REVISION: 18 FEB 2016
 REVISION: 30 AUG 2016
 REVISION: 09 JAN 2017
 REVISION: 02 NOV 17
 REVISION: 28 FEB 19
 REVISION: 19 JUL 21
 REVISION: 5 JUN 22
 REVISION: 01 JUN 23


project:




LOCATION MAP
 NOT TO SCALE

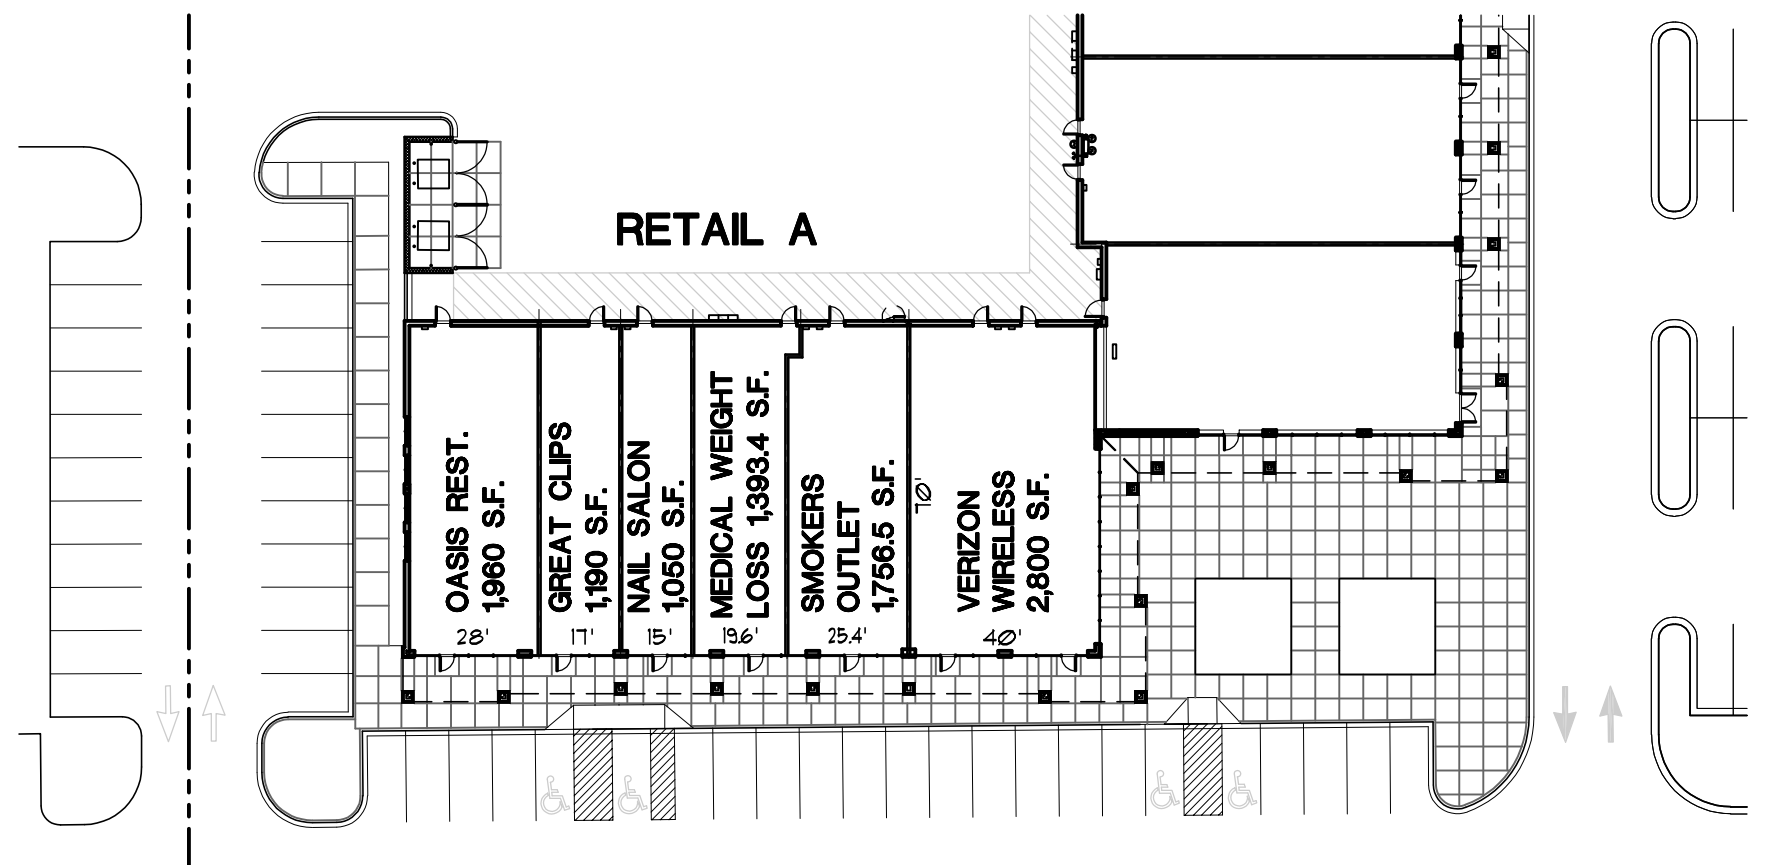


RETAIL A LEASE PLAN
 SCALE: 1"=40'-0"

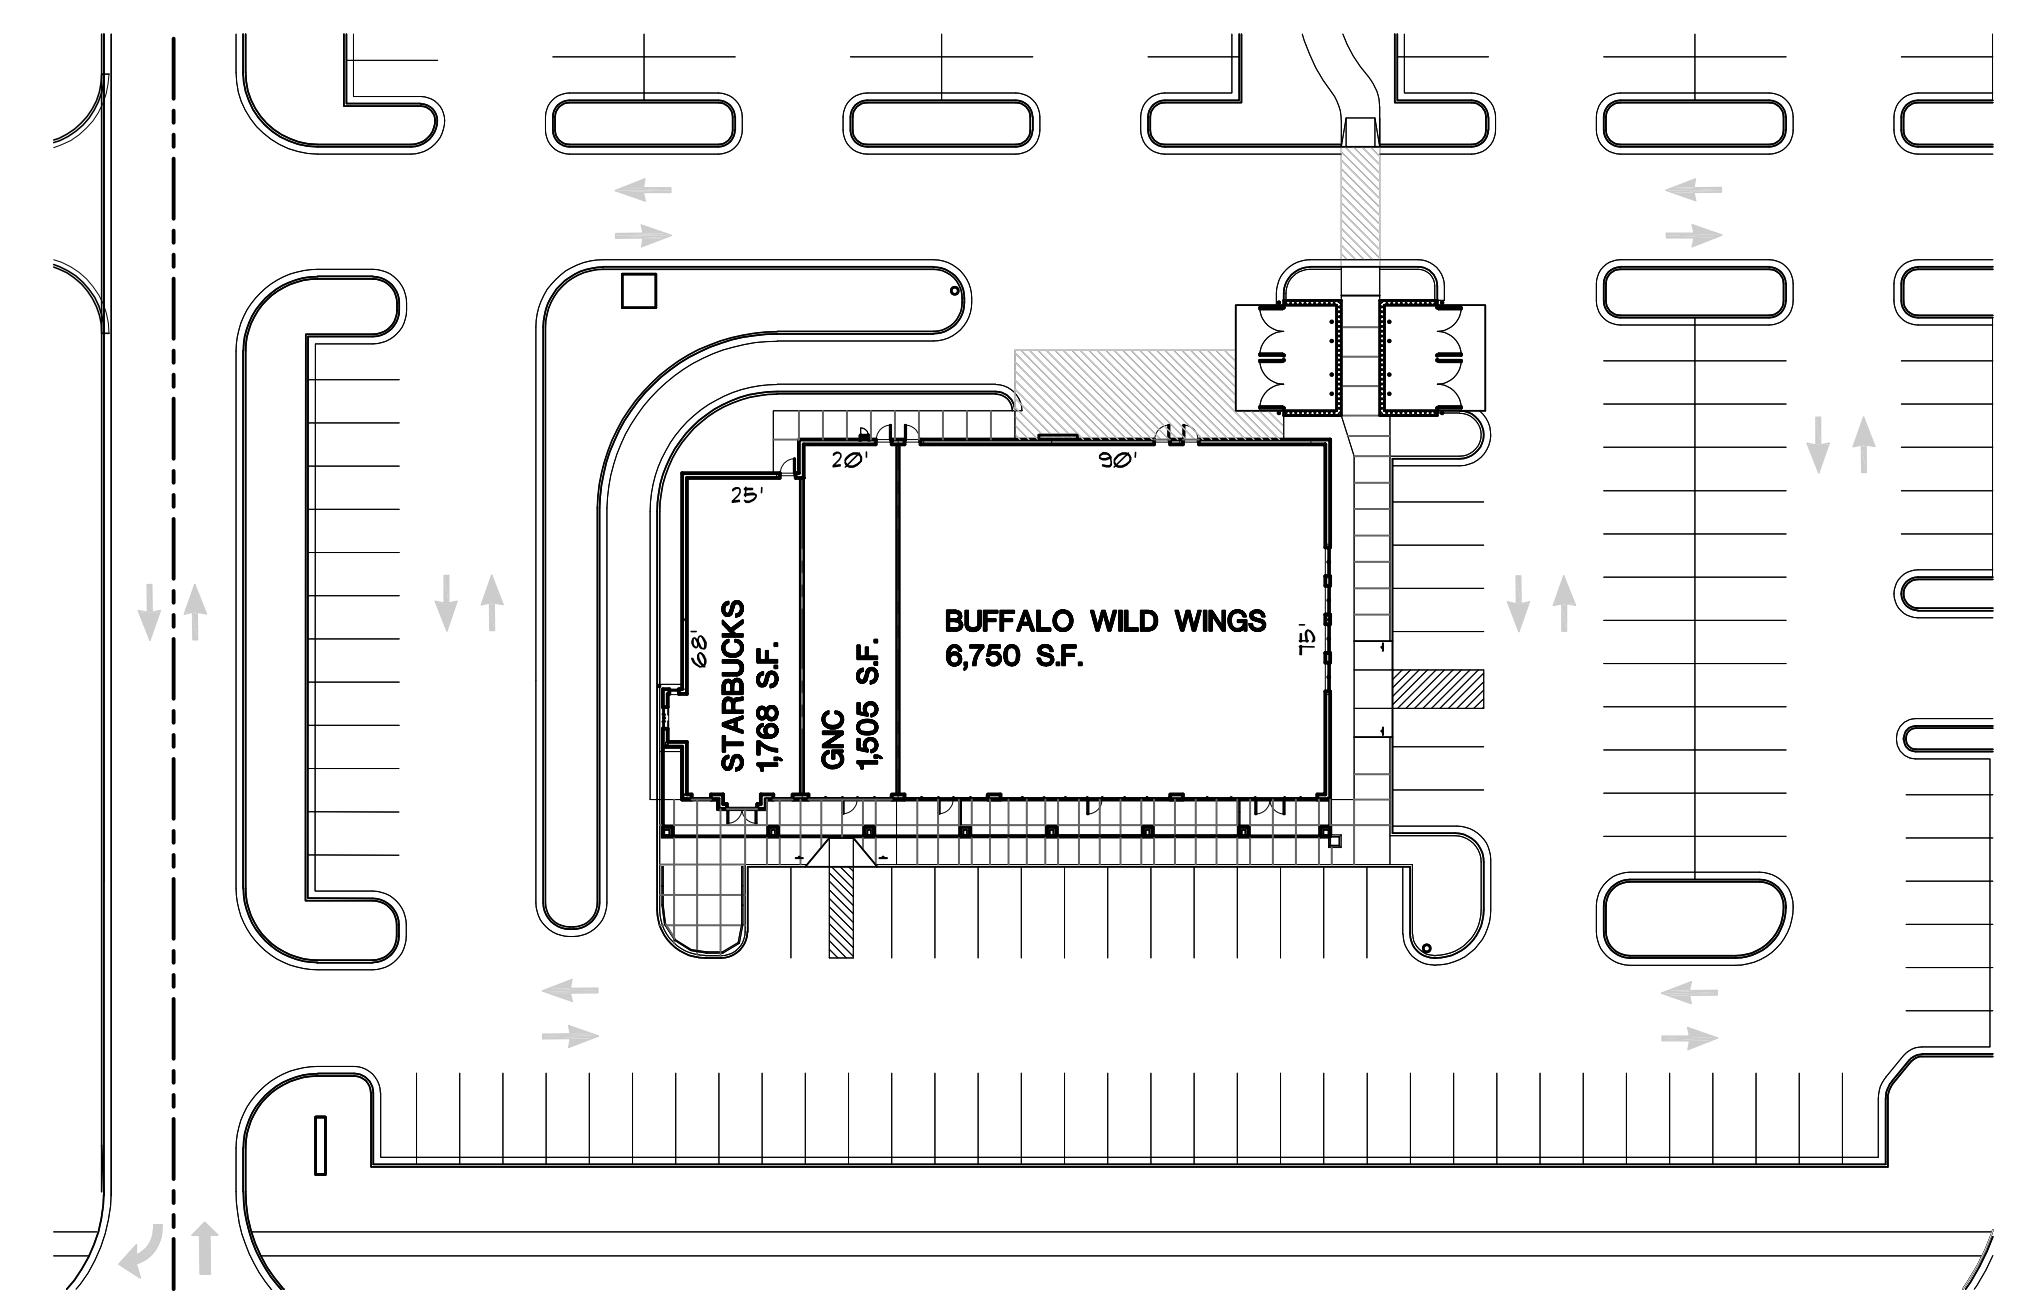

OUTLOT C LEASE PLAN
 SCALE: 1"=40'-0"

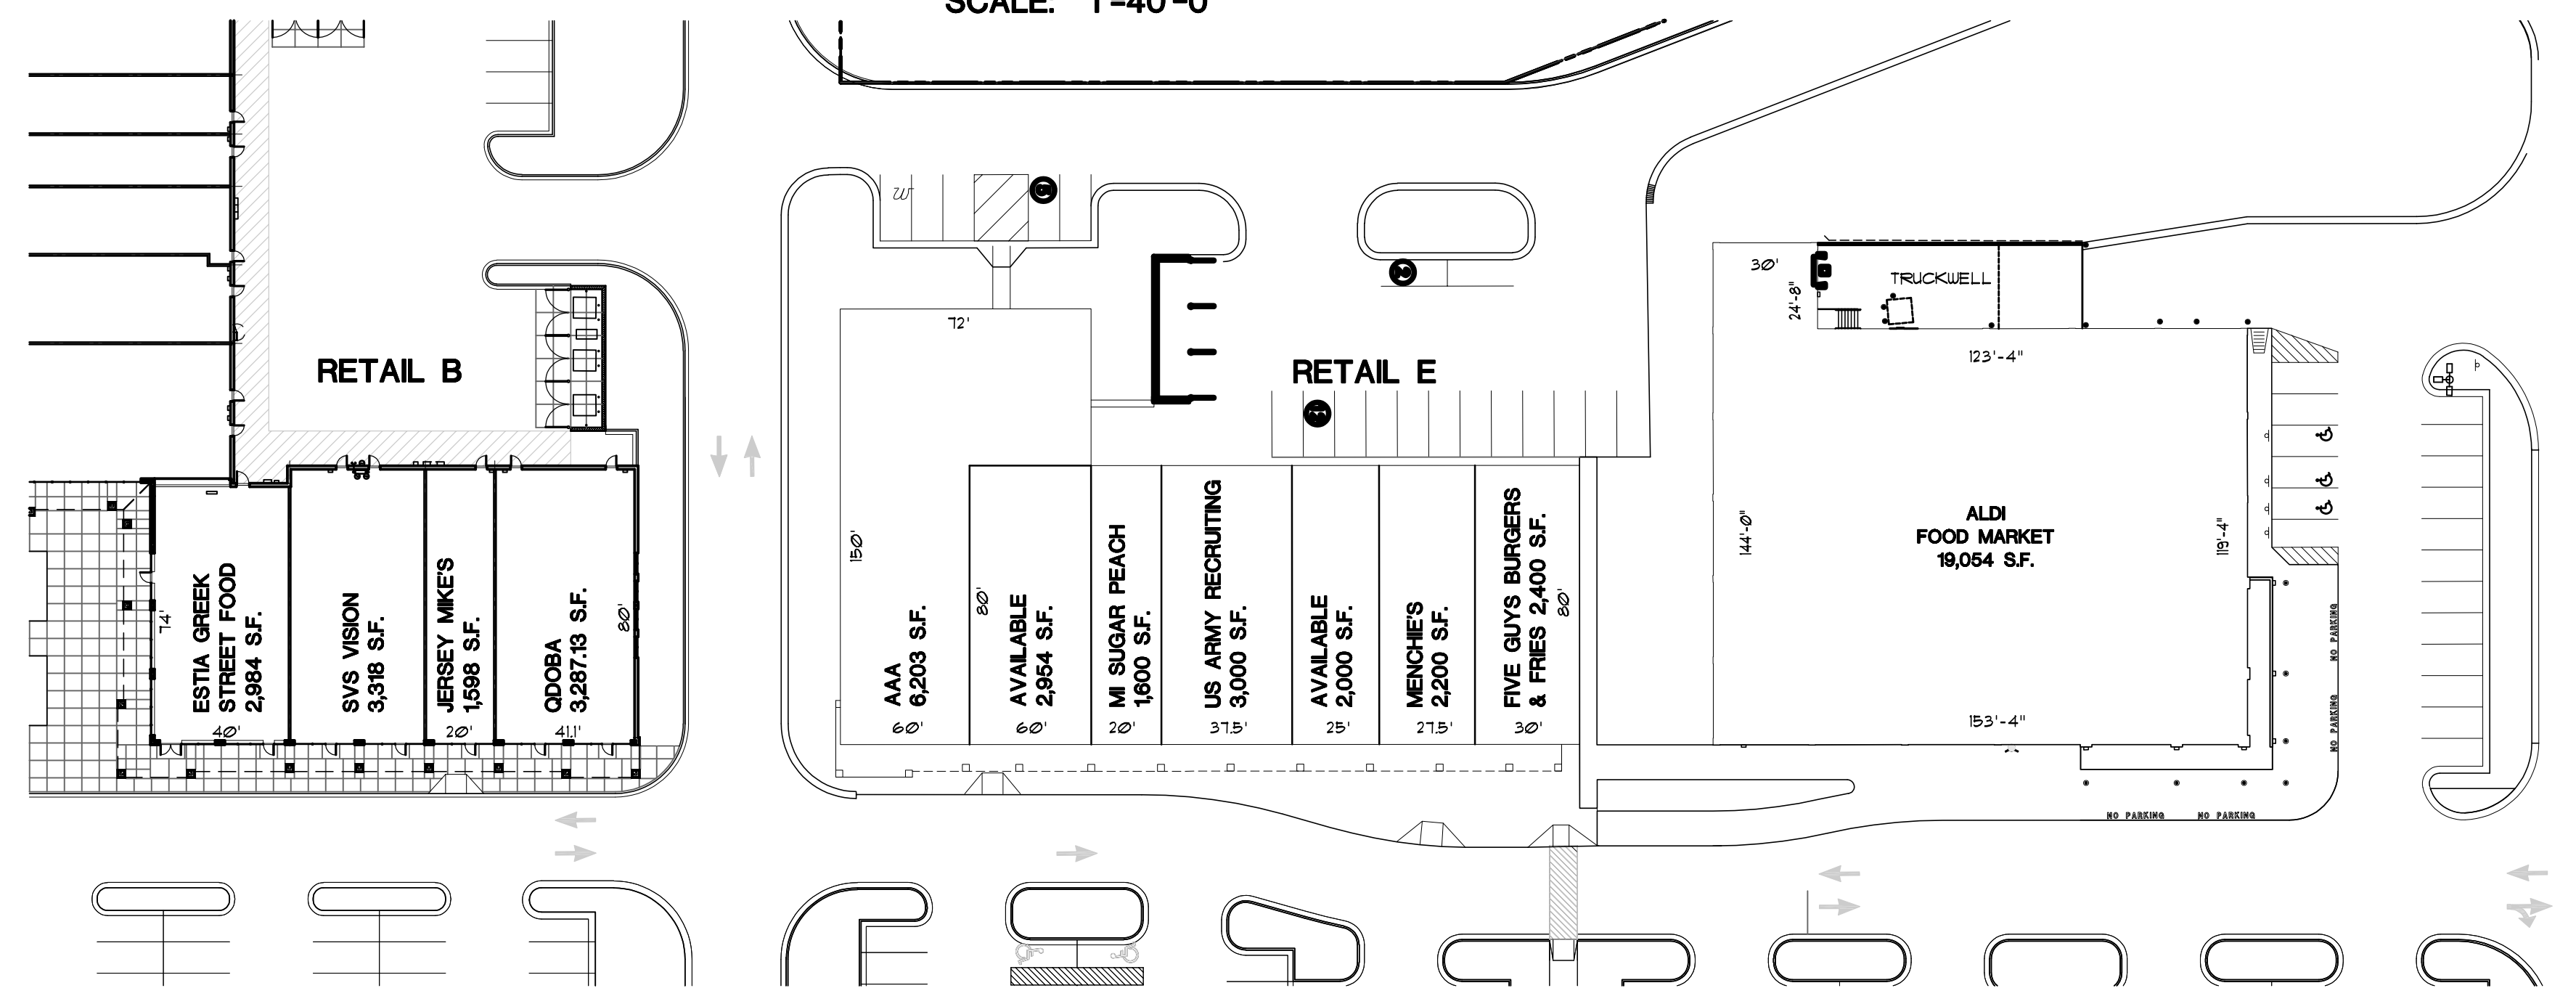

RETAIL B & E LEASE PLAN
 SCALE: 1"=40'-0"

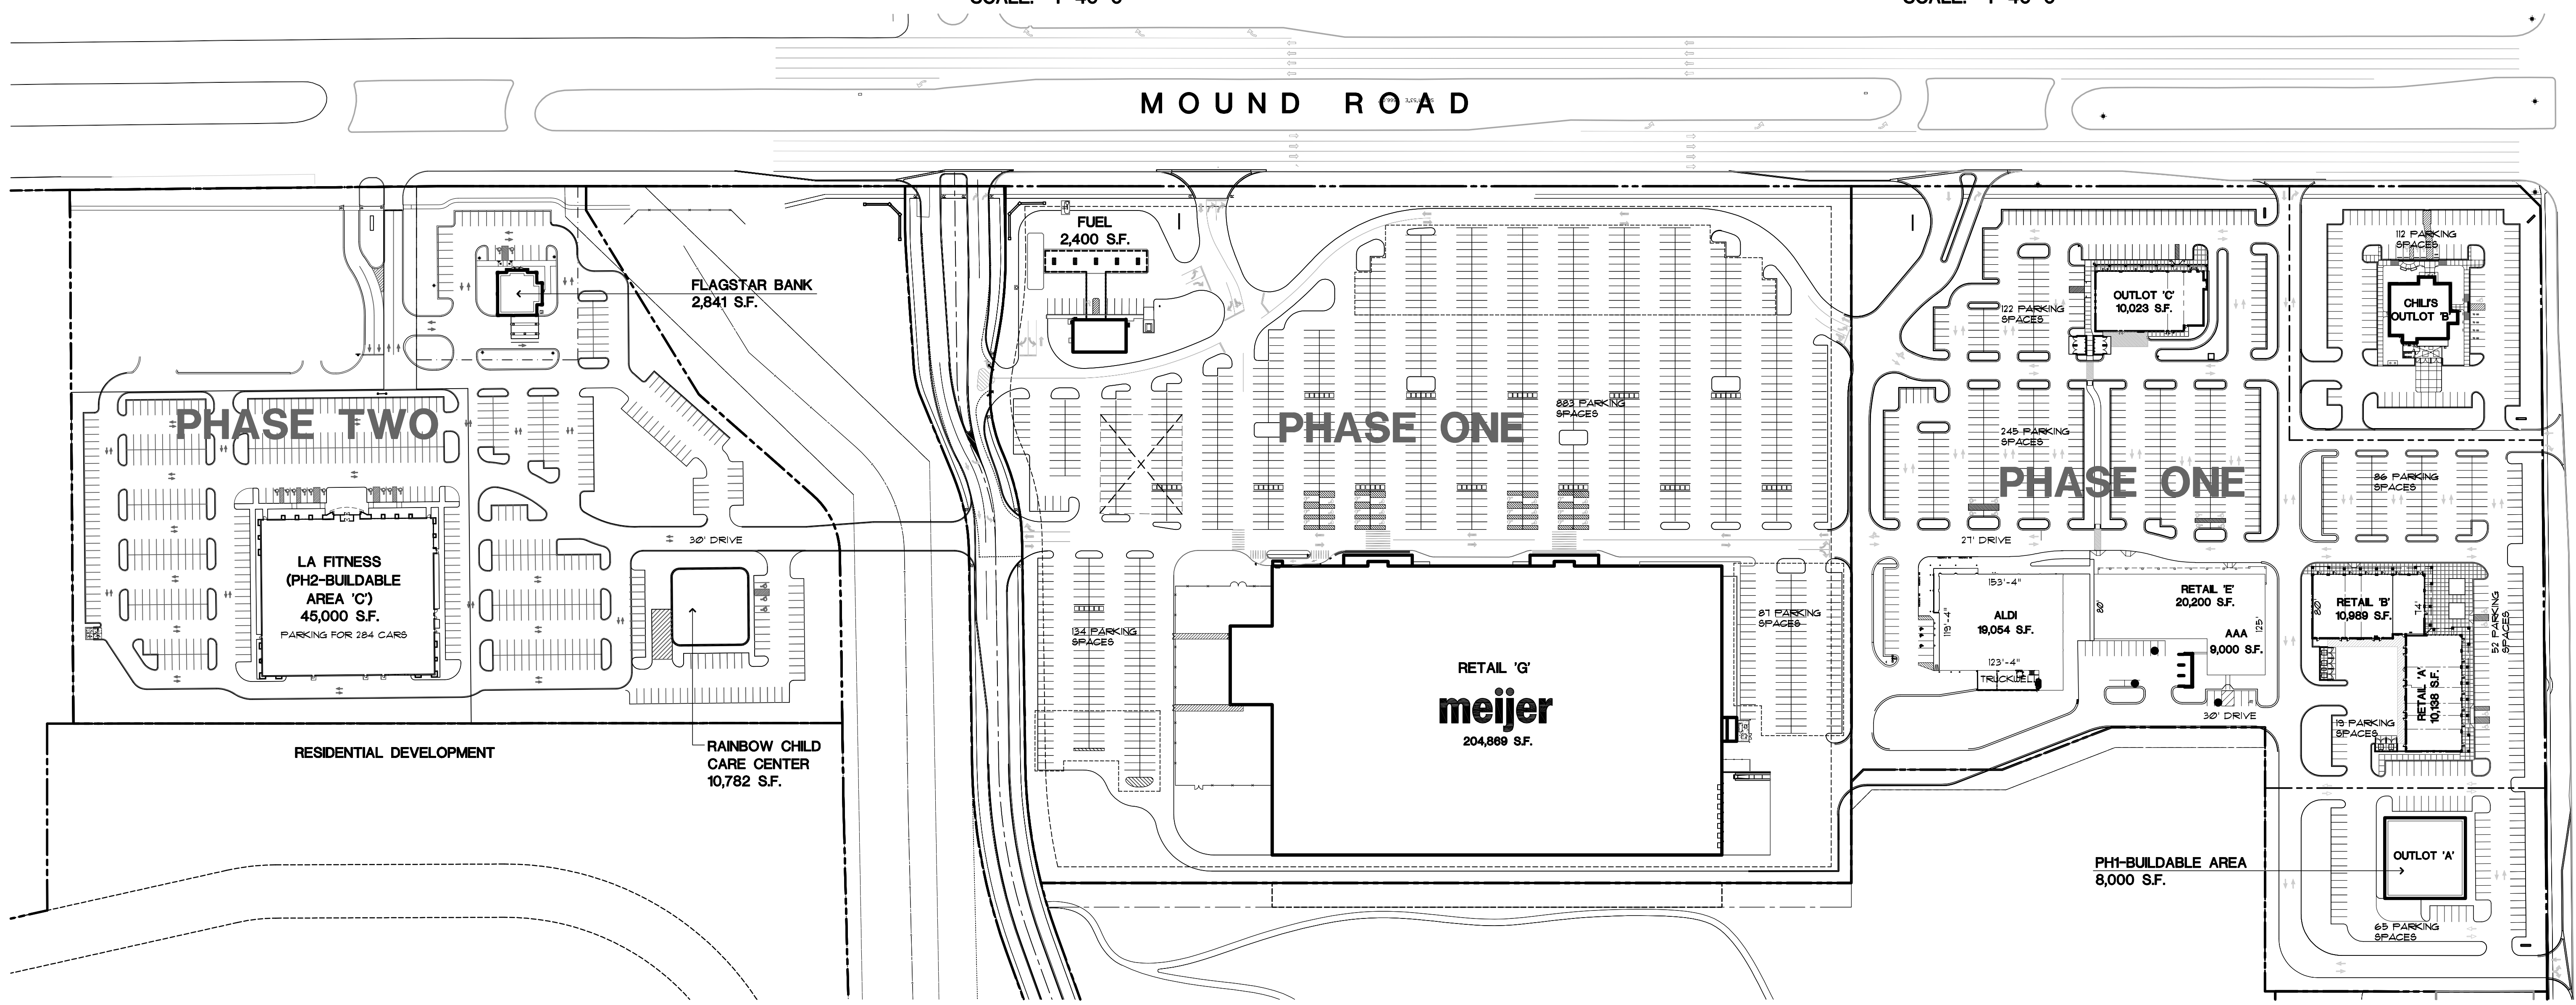

OVERALL LEASE PLAN
 SCALE: 1"=100'-0"

CONCEPTUAL SITE PLAN
 FOR PLANNING PURPOSES ONLY

Proposed
Heritage Village
 NWC Mound Road and Twelve Mile Road
 Warren, Michigan



32500 TELEGRAPH ROAD
 SUITE 250
 BINGHAM FARMS, MICHIGAN
 48025-2404
 PH 248.540.7700 FX 248.540.2710
 www.rogvoy.com

developer:
GRAND SAKWA
 PROPERTIES, L.L.C.
 28470 THIRTEEN MILE ROAD
 SUITE 200
 FARMINGTON HILLS, MI 48334
 (248) 855-5500
 (248) 855-0915 fax

drawing:
Site Lease Plan

DO NOT SCALE DRAWING
 issue date: 02 NOV. 17
 drawn: JSG
 checked: MD
 approved: MD

file number: 03023
 sheet:

SP-1
 03023-LEASE-17-1102