

MILLENNIUM PARK

Livonia, Michigan

Issued for:
 OWNER REVIEW: 12 JAN. 2018
 OWNER REVIEW: 01 AUG. 2019
 OWNER REVIEW: 02 JAN. 2020
 OWNER REVIEW: 04 AUG. 2020
 OWNER REVIEW: 2 OCT. 2020
 OWNER REVIEW: 26 NOV. 2020
 OWNER REVIEW: 02 NOV. 2021
 OWNER REVIEW: 16 NOV. 2022



project:

Proposed Merchandising Plan for
Millennium Park
 SEC Middlebelt Rd & Schoolcraft
 Livonia, Michigan

ROGVOY ARCHITECTS
 32500 TELEGRAPH ROAD
 SUITE 250
 BINGHAM FARMS, MICHIGAN
 48025-2404
 PH 248.540.7700 FX 248.540.2710
 www.rogvoy.com

drawing:
Merchandising Plan
 DO NOT SCALE DRAWING
 Issue date: 12 DEC. 17
 drawn: KS
 checked: MD
 approved: MD

file number: 17031
 sheet:

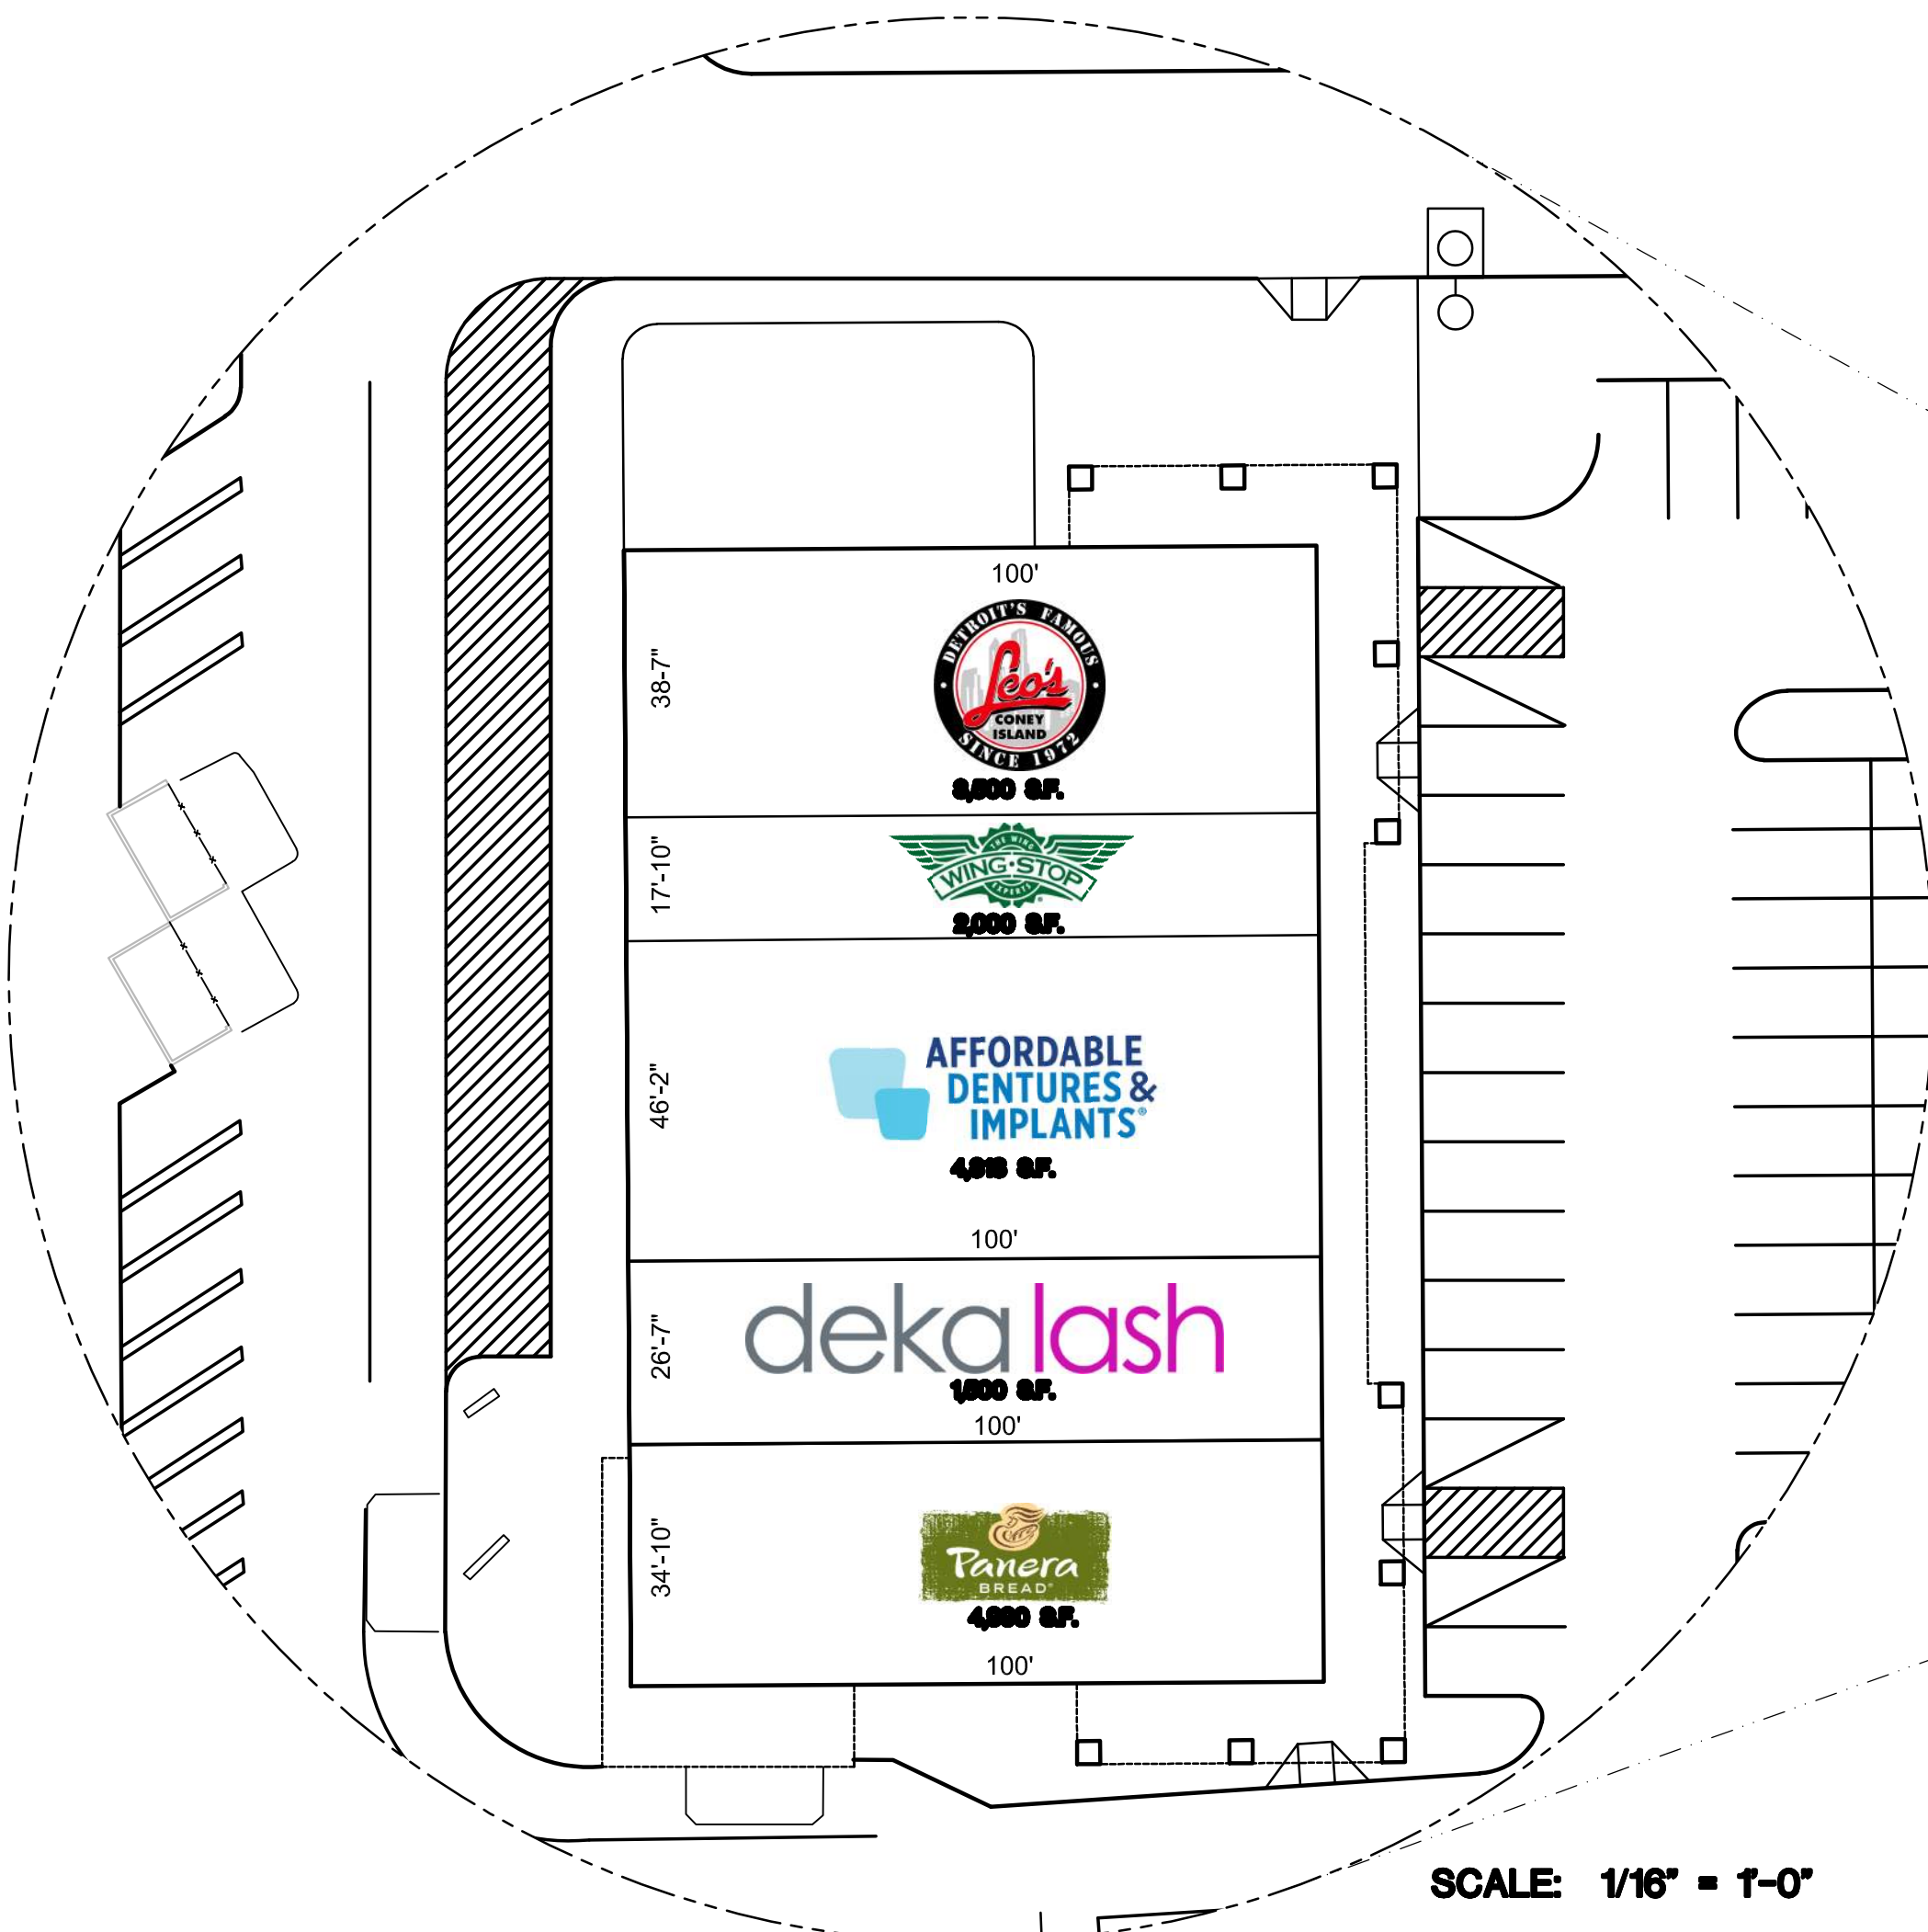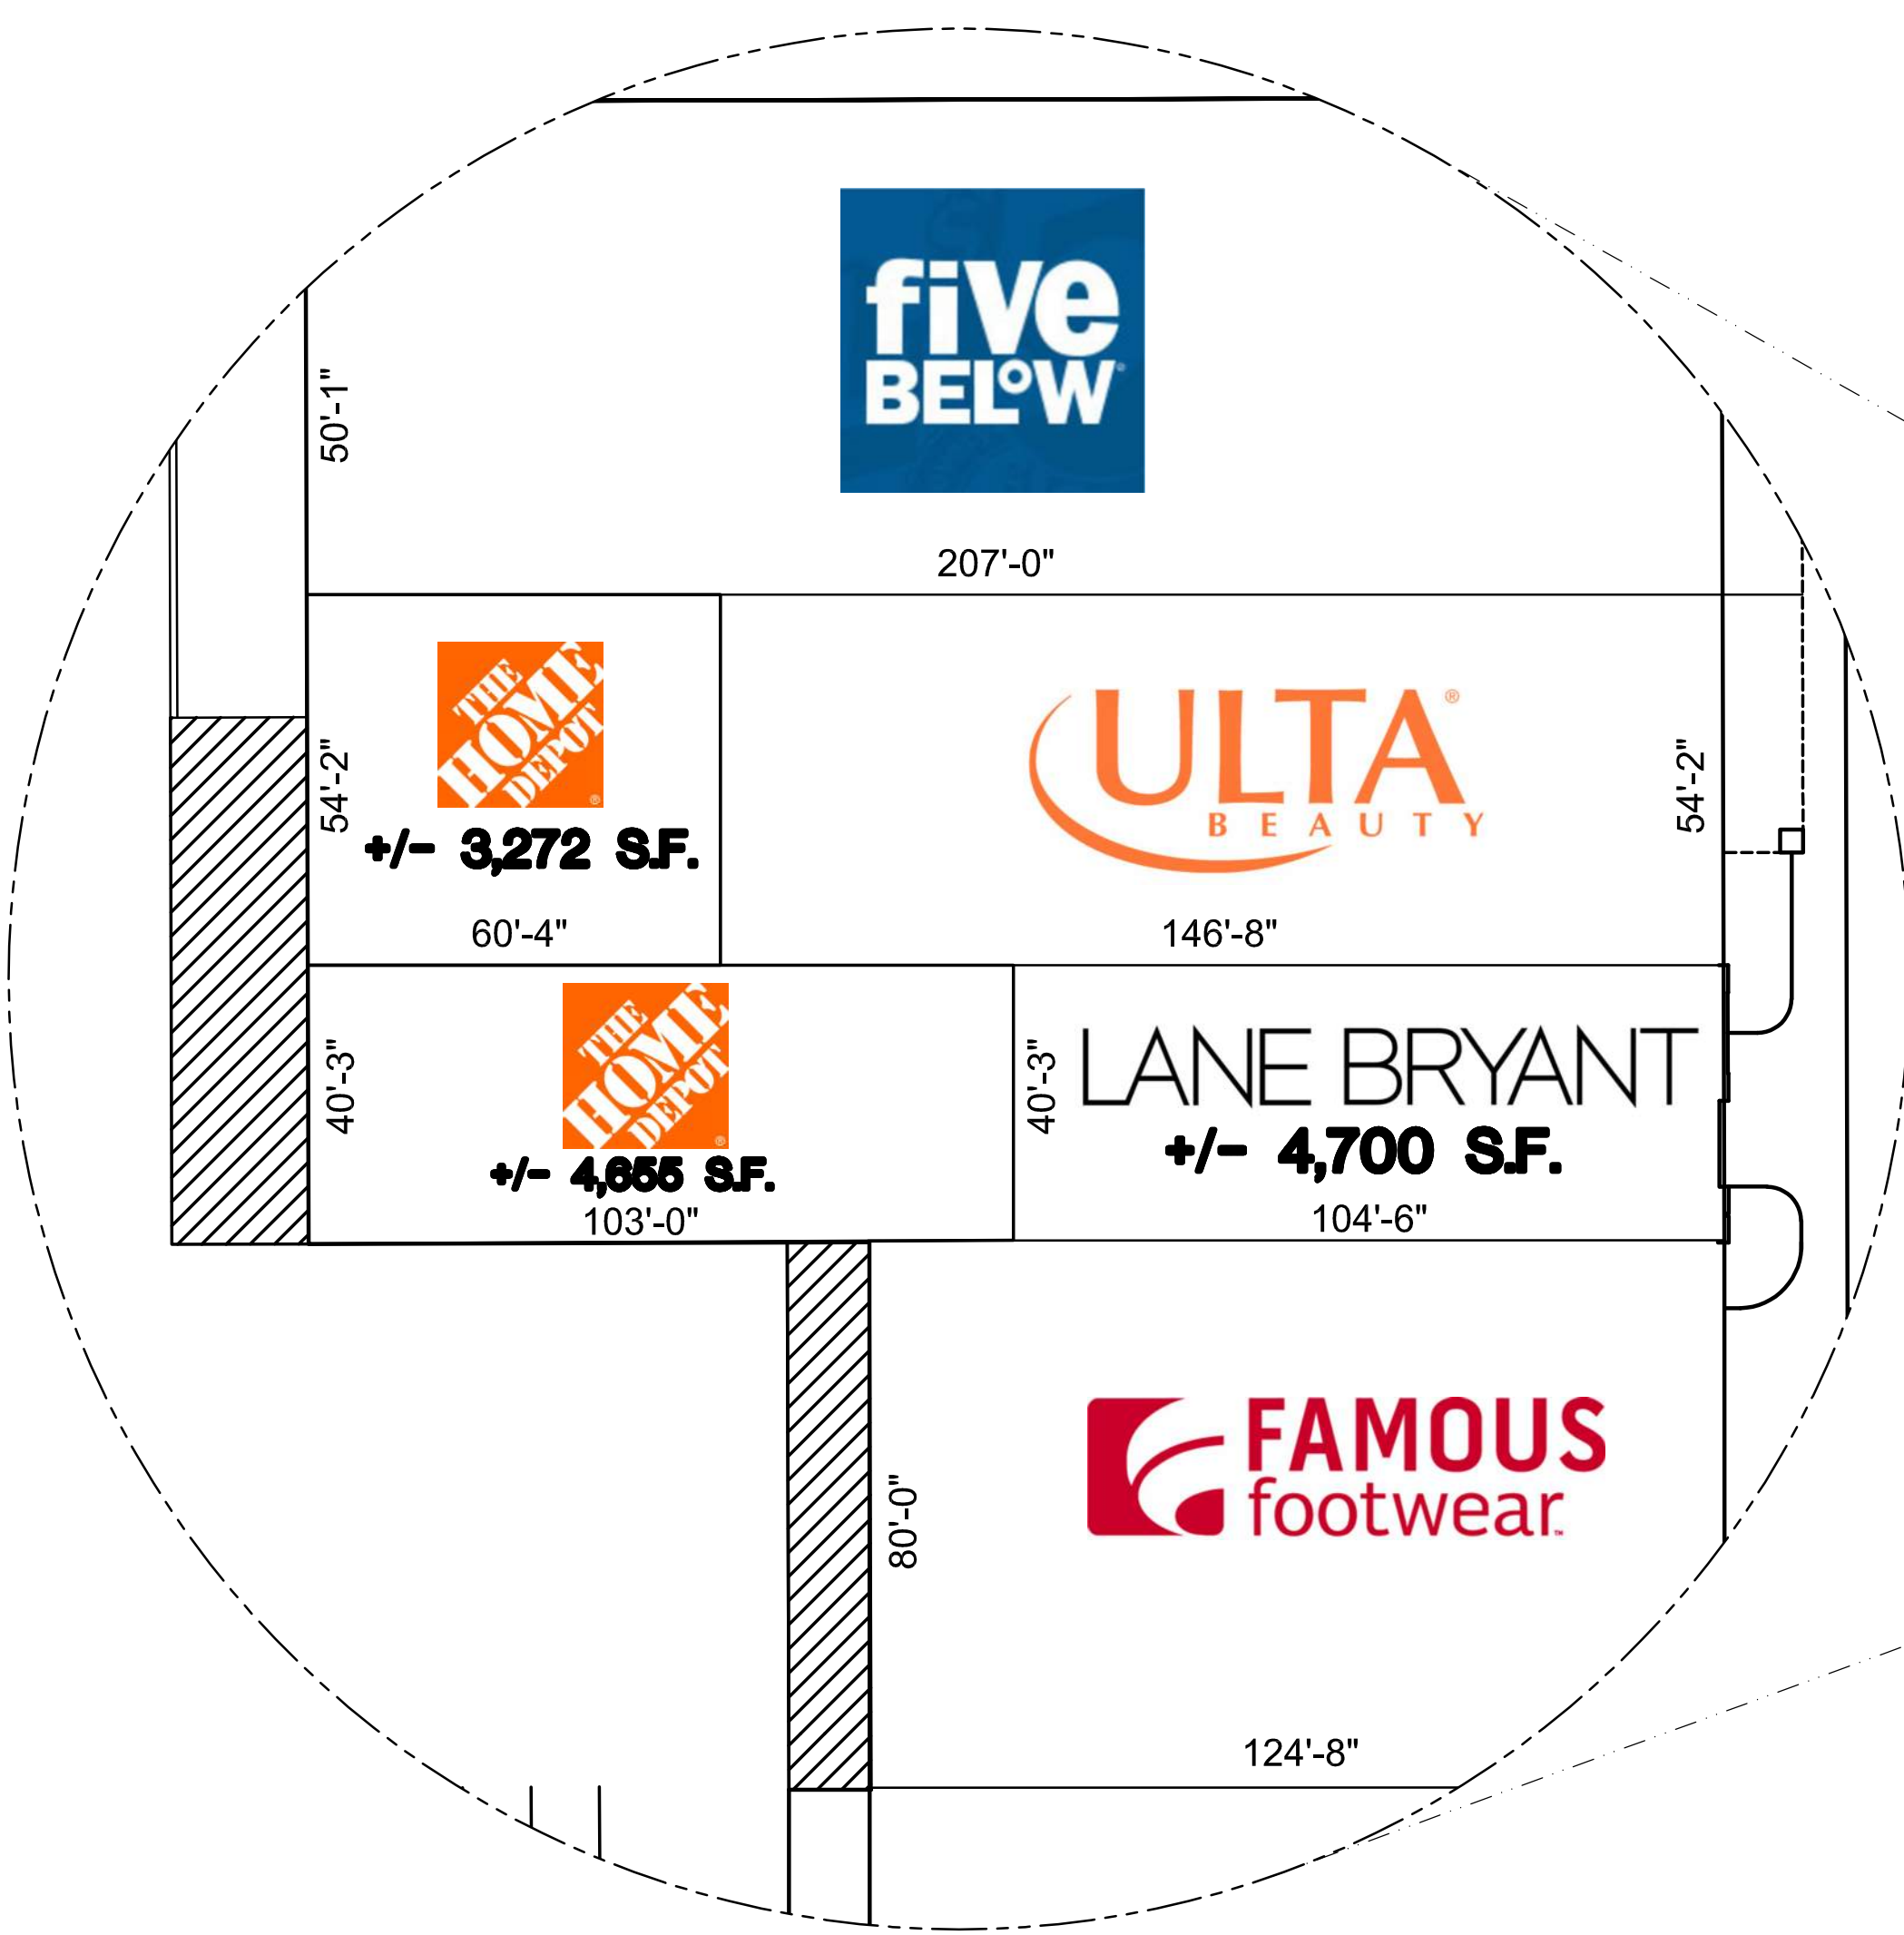

SCALE: 1/16" = 1'-0"



JEFFRIES FREEWAY (I-96)
 (SCHOOLCRAFT)

Merchandising Plan
 SCALE: 1"=100'-0"

MP-1

© COPYRIGHT 2018; ROGVOY ARCHITECTS, P.C.