


issued for:
 REVIEW: 14 JUL 16
 REVISED: 26 JUL 16
 UPDATED: 18 JAN 17

project:

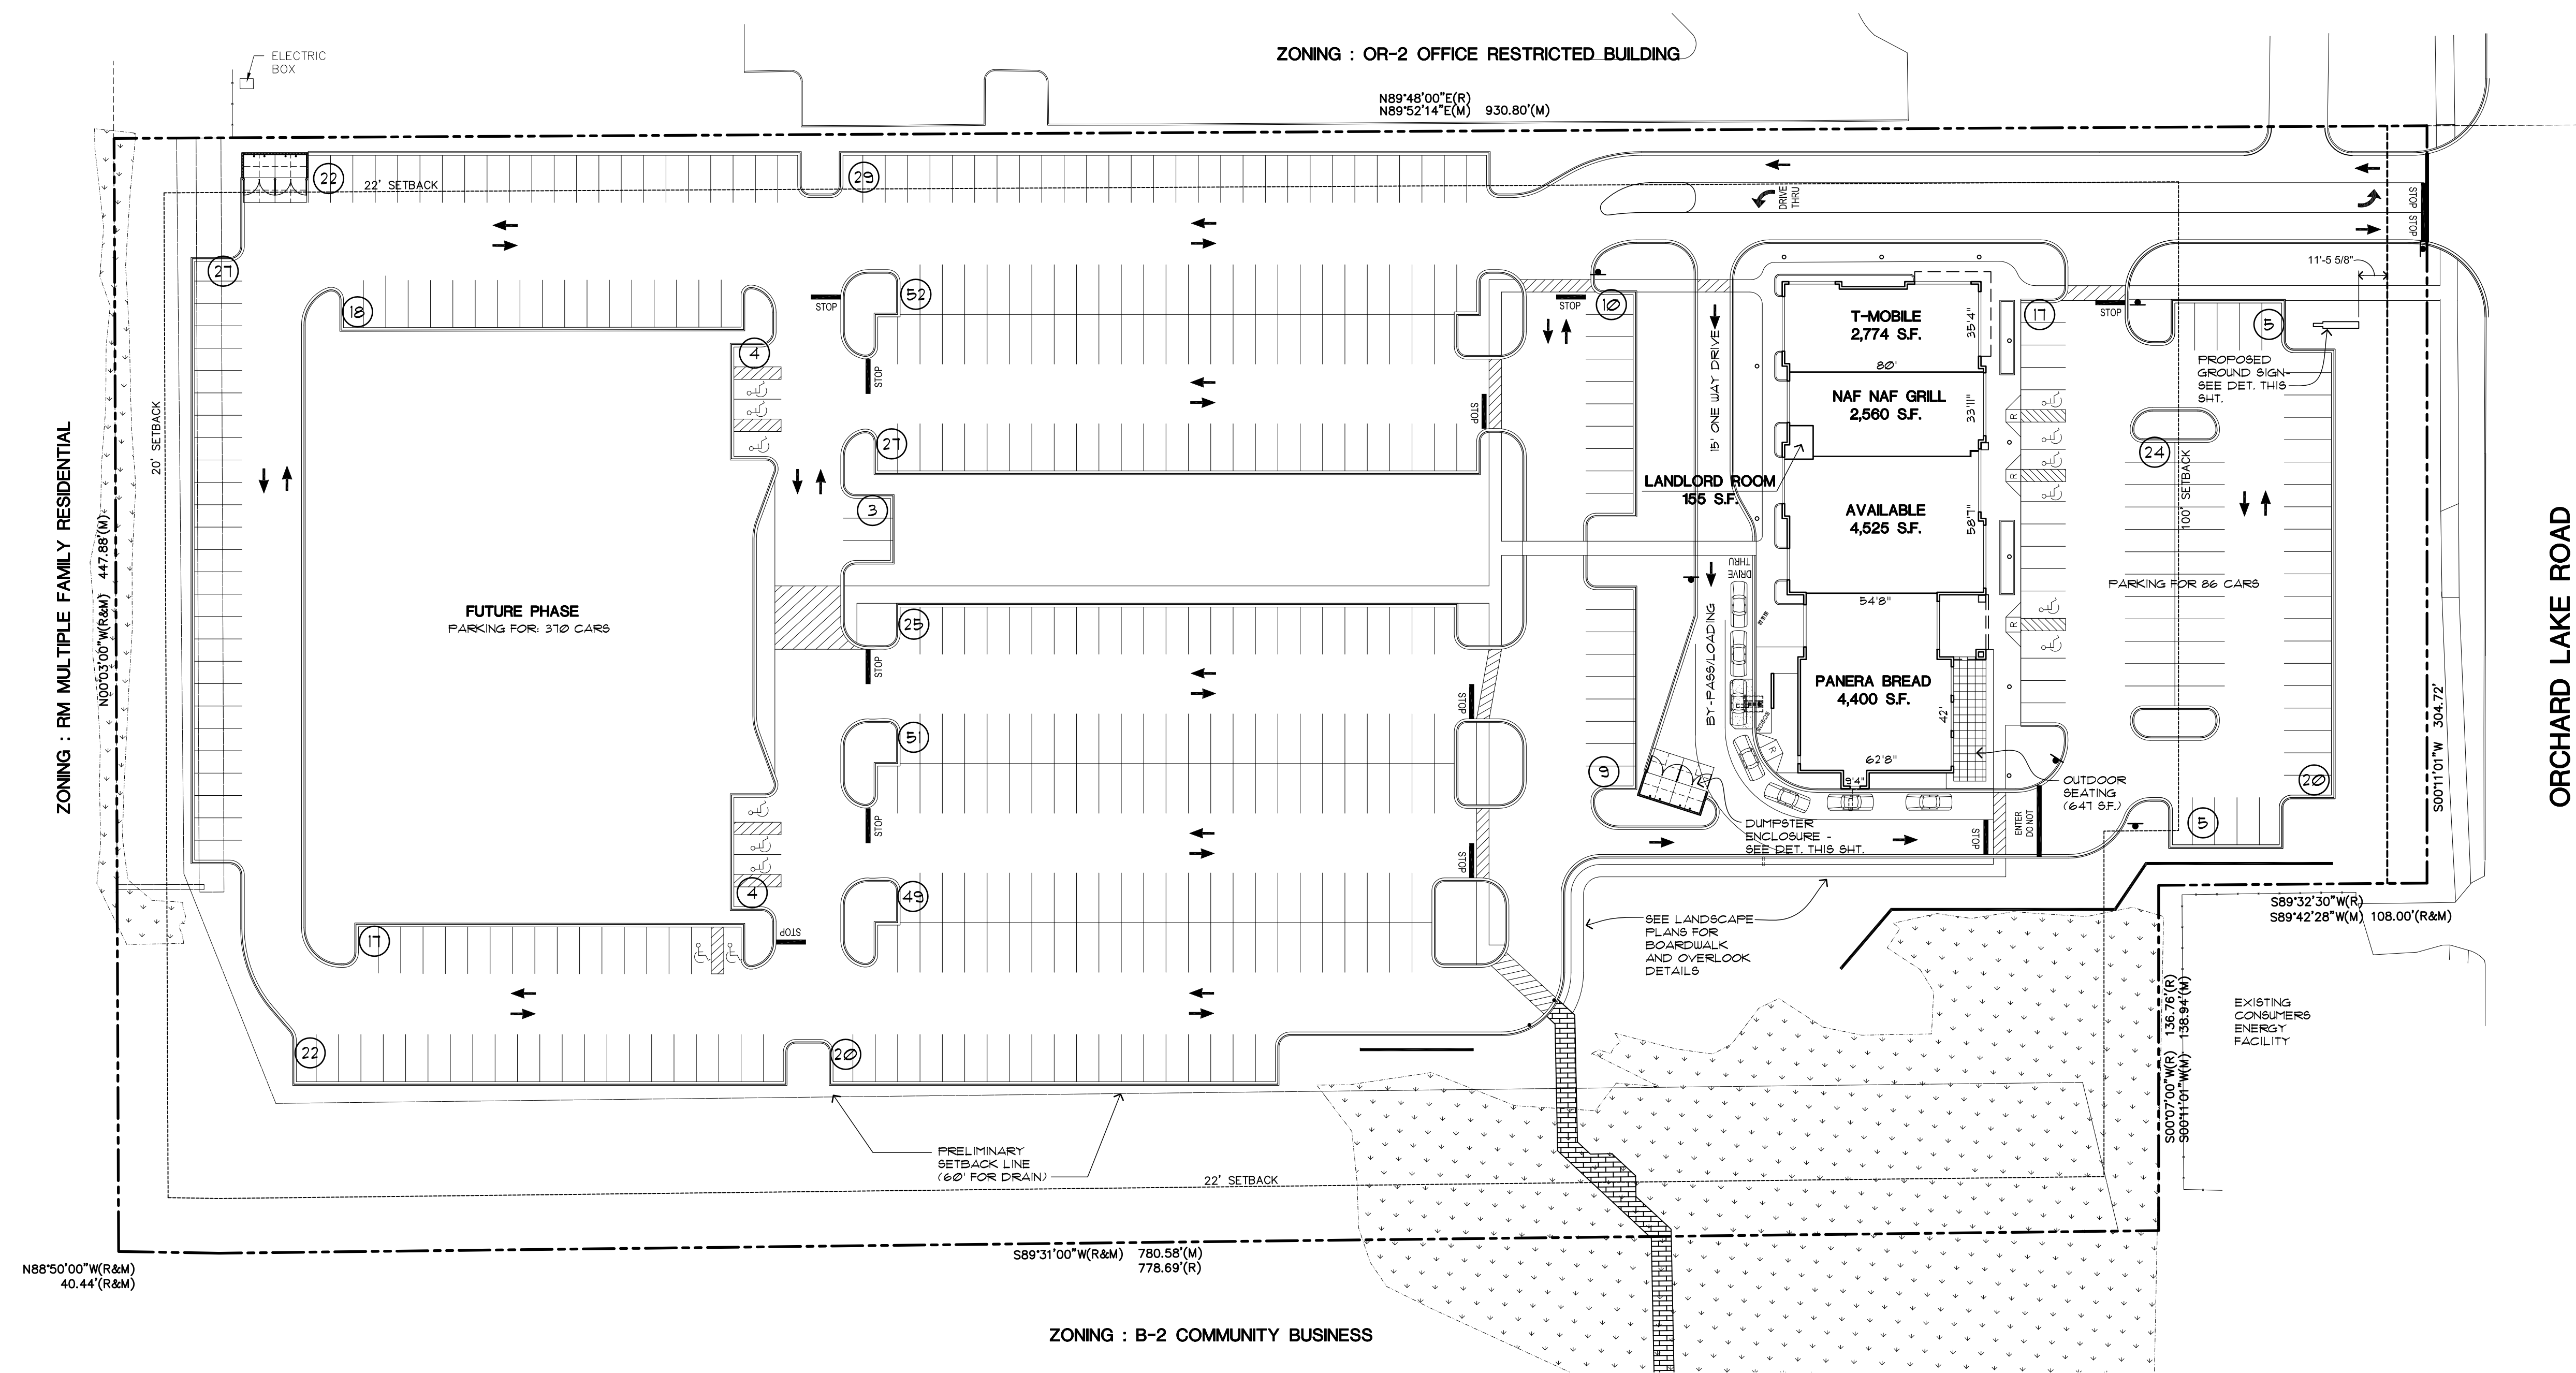

Proposed
Westgate Shopping Center
 7100 Orchard Lake Road
 West Bloomfield, Michigan

ROGVOY
 ARCHITECTS

32500 TELEGRAPH ROAD
 SUITE 250
 BINGHAM FARMS, MICHIGAN
 48025-2404

PH 248.540.7700 FX 248.540.2710
 www.rogvoy.com

drawing:

**Site
 Lease Plan**

DO NOT SCALE DRAWING

issue date: 17 NOV. 2014
 drawn: KL
 checked: M.D.
 approved: M.D.

file number: 14022
 sheet:

SITE LEASE PLAN
 SCALE: 1"=40'-0"

SLP-1